


# WELCH STREET COMPLEX\_BUILDING 2

## FIRST FLOOR PLAN

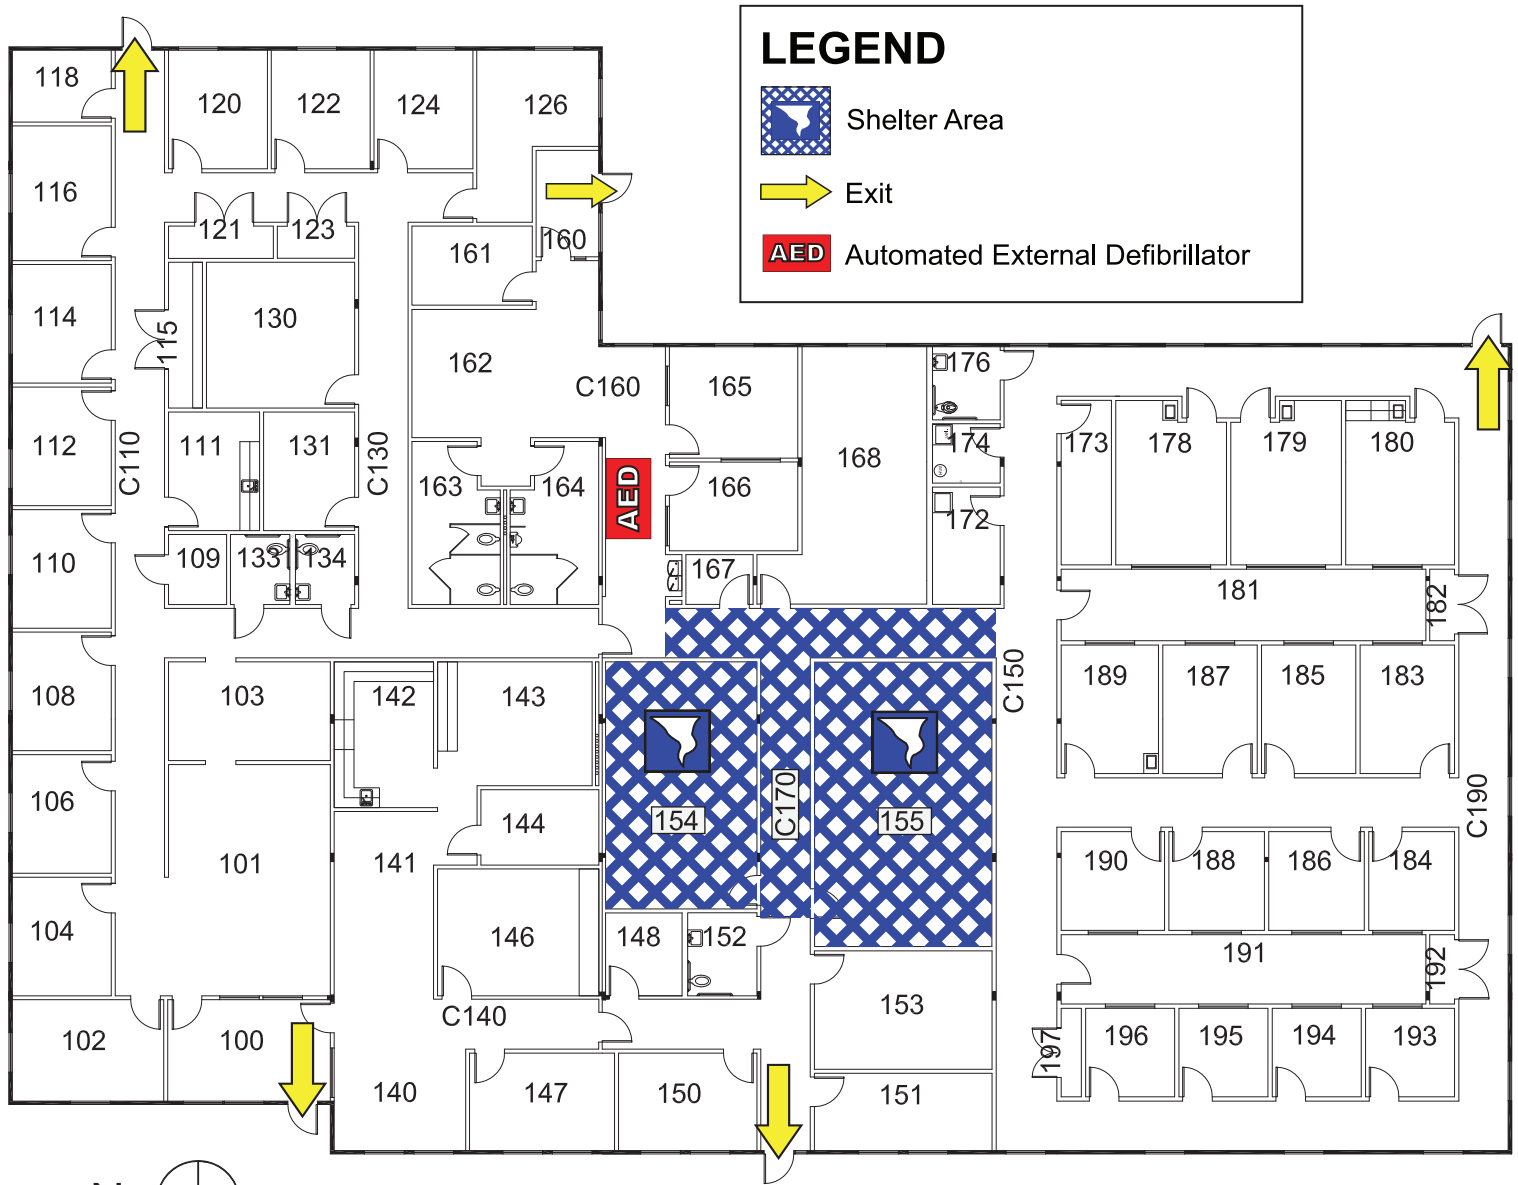

### LEGEND




Shelter Area



Exit



Automated External Defibrillator

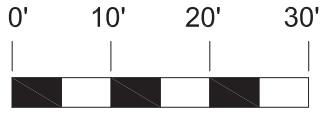

GRAPHIC SCALE